




CURTISS

CONDOS | BOIS-FRANC

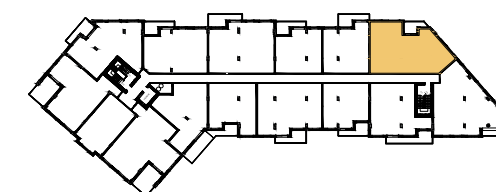

Unités 202 | 302 | 402


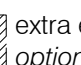
Condo	Total	Balcon
1,208 pi.ca.	1,277 pi.ca.	69 pi.ca.


2 chambres | *bedrooms*
 2 salles de bain | *bathrooms*
 11'-9" cuisine | *kitchen*
 6'-0" îlot de cuisine | *kitchen island*

Tous les plans figurent des meubles et des appareils de plein grandeur pour faciliter la comparaison des plans. Cependant, ils ne sont pas inclus. Nous laissons ces sélections à votre goût impeccable. Les superficies indiquées sont les surfaces brutes, y compris les murs extérieurs. Afin de gérer les conditions du chantier et de respecter les dates de livraison, les plans sont sujets à modification sans préavis et à la discrétion du développeur.

All plans feature full-sized furniture and appliances to aid with plan comparisons. However, they're not included. We leave these selections to your impeccable taste. The areas shown are gross areas, including exterior walls. In order to manage construction site conditions and respect delivery dates, plans are subject to modifications without prior notice and at the discretion of the developer.

2020-07-17

 extra en option
 optional extra

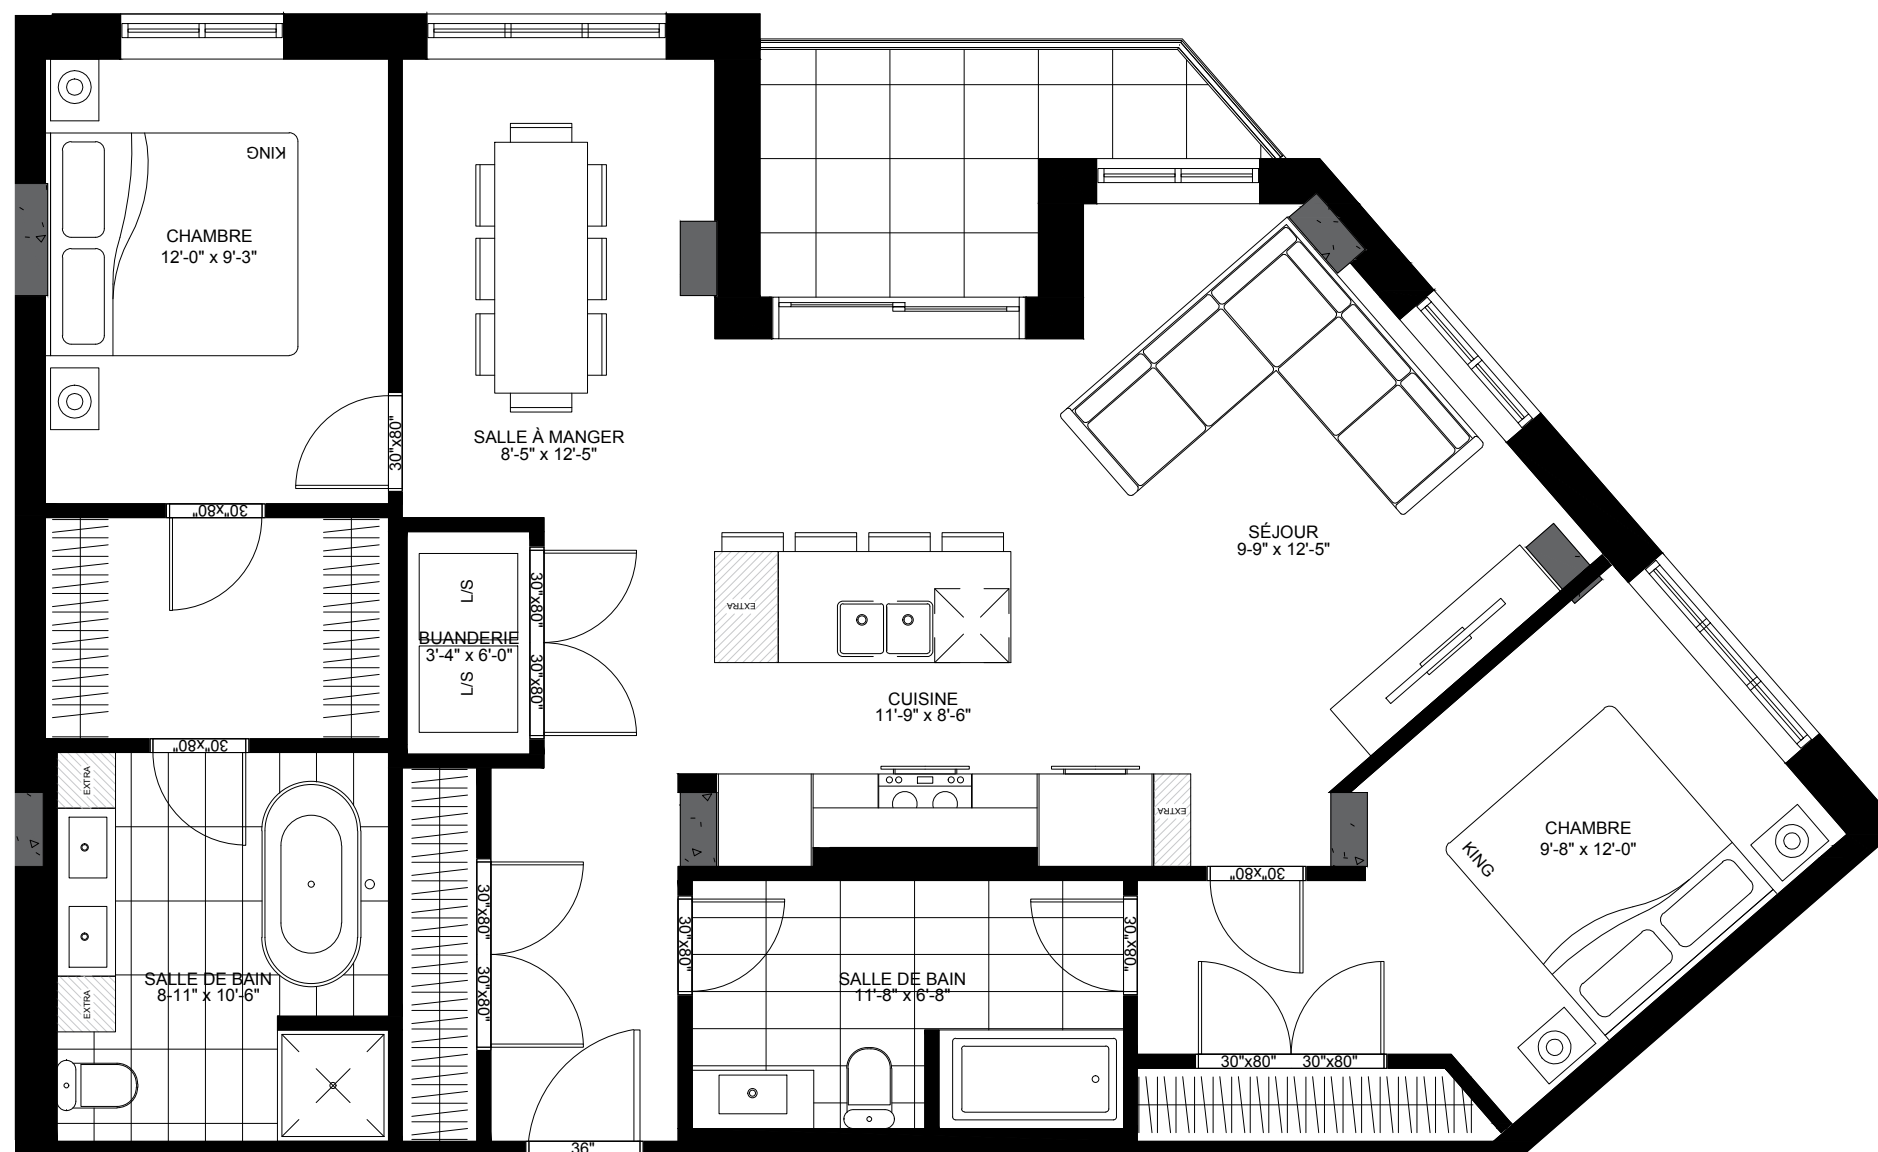

N